


# GREATER COLUMBUS CONVENTION CENTER EXPO HALL A

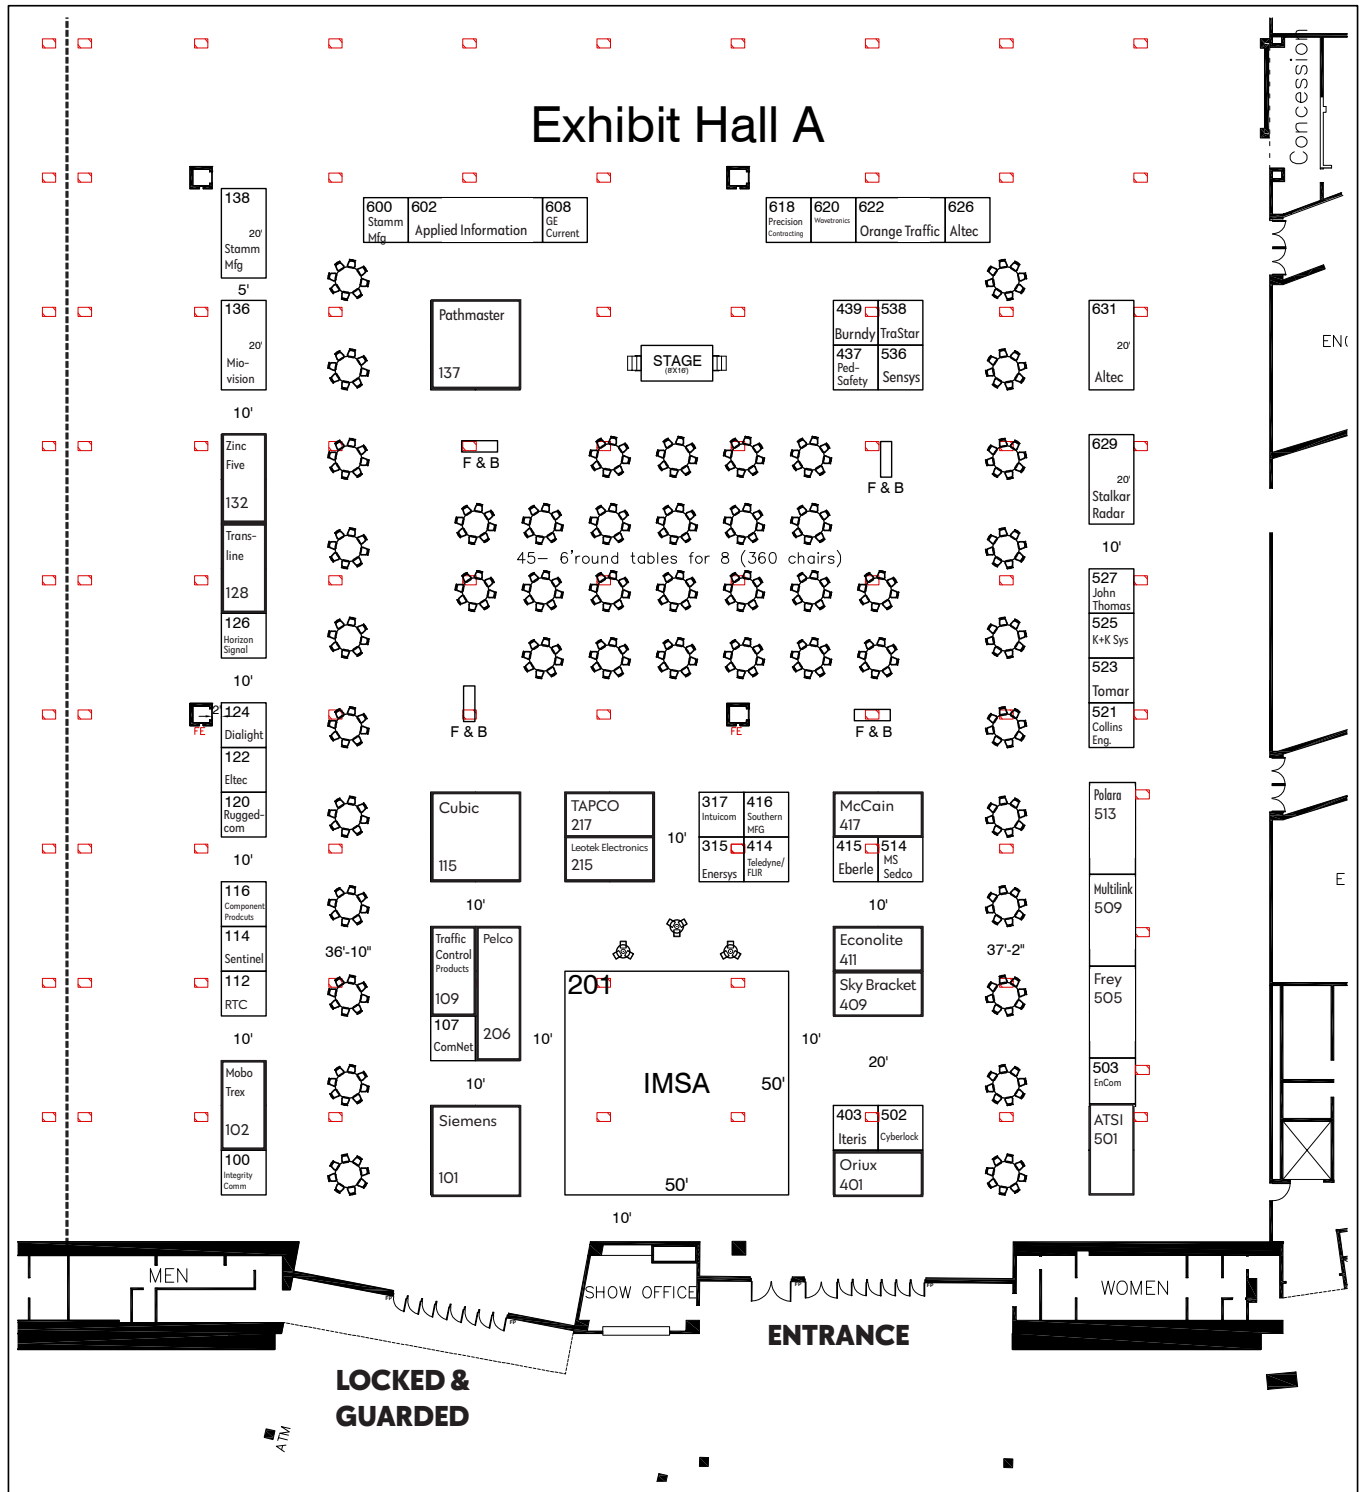

<p>Every effort has been made to ensure the accuracy of all information contained on this floor plan. However, no warranties, either expressed or implied are made with respect to this floor plan. If the location of building columns, utilities or other architectural components of the facility is a consideration in the construction of an exhibit, it is the sole responsibility of the exhibitor to physically inspect the facility to verify all dimensions and locations.</p>	<h2>IMSA Forum &amp; Expo 2021</h2> <p>August 2-4, 2021</p>		<p>Legend:</p>			
	<p>Inventory as of 06/07/2021</p>					
	Dimension	Size	Qty	SqFt		
	10'x10'	100	78	7,800		
10'x20'	200	4	800			
50'x50'	2,500	1	2,500			
Totals:			83	11,100		
<p>Facility: Greater Columbus Convention Center</p> <p>City &amp; State: Columbus OH</p> <p>Room Location: Exhibit Hall A</p> <p>A.E. Bailey Zidar</p>	<p>Drawn By: Gail Bamforth</p> <p>Show Number: 06692-02-21</p> <p>Revised: 6/7/2021 9:38 AM</p> <p>Drawing File: 06692-02-21 imsa forum &amp; expo_17</p>					

**NOTE: The floor plan may change due to exhibitors' needs or if expansion is needed. You will be contacted if your space is affected.**