

INTL MNCPL SIGNAL ASSN - ANNUAL CONF

07/25/22 - 07/27/22


RENAISSANCE ORLANDO HOTEL AT SEA WORLD - OCEANS BALLROOM - ORLANDO, FL

REVISION
Date: 8/20/2021
By: Gloria Hurtado

BOOTH COUNT

Inventory as of 08/20/2021

Dimension	Size	Qty	SqFt
10'x10'	100	84	8,400
10'x20'	200	6	1,200
10'x30'	300	4	1,200
20'x20'	400	4	1,600
20'x30'	600	2	1,200
30'x30'	900	1	900
Totals:		101	14,500

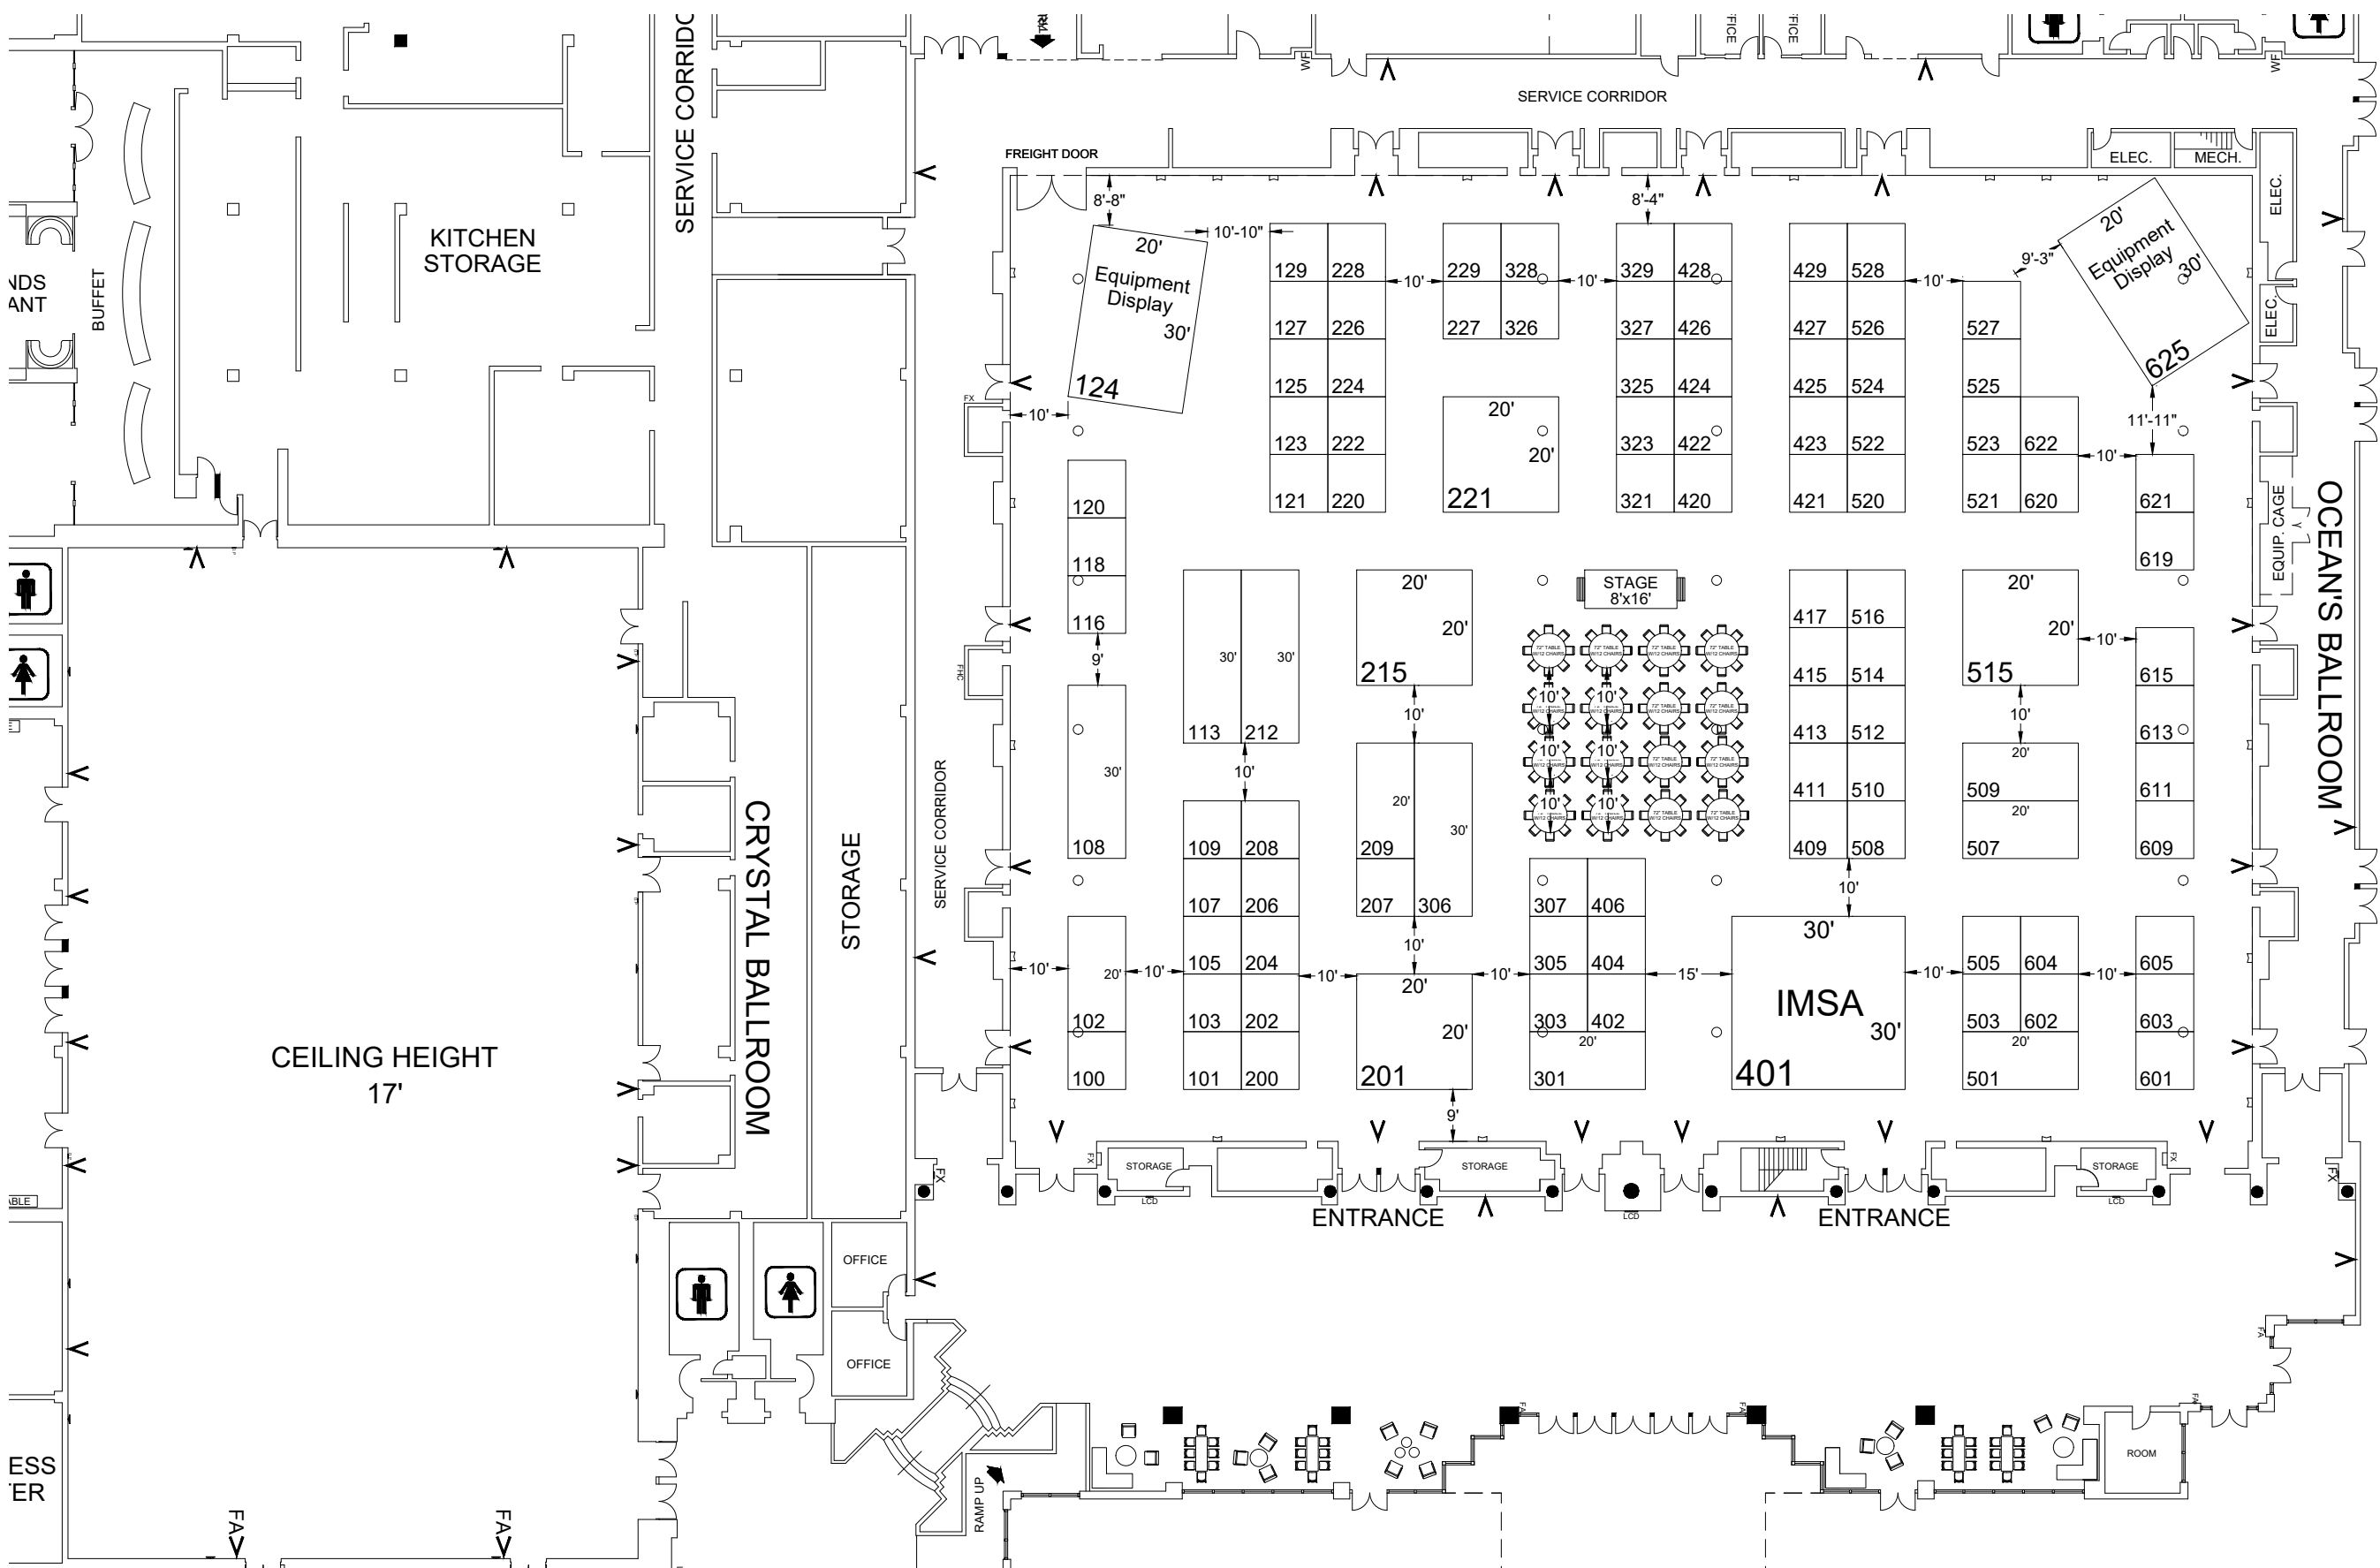

- BLDG. LEGEND:**
- ◆ ROOF SUPPORT COLUMN
 - ▽ = FIRE STROBE (6'-5" HEIGHT INSIDE CRYSTAL BLRM.)
 - FX = FIRE EXTINGUISHER
 - = CEILING DETAIL LINES
 - = WALL SCONCE (OCEANS BLRM. ONLY)
 - ▤ = WALL SCONCE (CRYSTAL BLRM. ONLY)
 - = FLOOR PORTS
 - ⊕ = RIGGING POINTS
 - = RIGGING BRIDLE POINTS ONLY
 - D.P = DIGITAL CONTROL PANEL

DRAWING INFO

Passport Line Item Number:
#6831368

Facility:
RENAISSANCE ORLANDO HOTEL AT SEA WORLD

Facility Location:
OCEANS BALLROOM

City & State:
ORLANDO, FL

Scale: CUSTOM

Project #: 506923

Acct. Sales: BARRY D'ANNA

Acct. Mgmt.: MARISSA ROTELLINI

Started: 8/16/2021

Started By: GLORIA HURTADO

Prod. Branch: ORLANDO

Freeman.

Disclaimer - This floor plan is preliminary and subject to change pending review and official approval by all authorities having jurisdiction. Every effort has been made to ensure the accuracy of all information contained on this floor plan. However, no warranties, either expressed or implied, are made with respect to this floor plan. If the location of building columns, utilities or other architectural components of the facility is a consideration in the construction or usage of an exhibit, it is the sole responsibility of the exhibitor to physically inspect the facility to verify all dimension and locations.
© Copyright 2021, Freeman Co. All rights reserved.

Confidential and Proprietary - the information contained herein is the proprietary information of Freeman and by accessing the information, the recipient agrees to keep the information confidential and not disclose it to any third party without the prior consent of Freeman. Recipient also agrees to only use the information for its internal evaluation purposes and for no other purpose, without the prior consent of Freeman.

File Path: C:\Vault\Designs\Projects\Intl Mncpl Signal Assn - Annual Conf\IMSA2207\Event\Floor Plans\IMSA2207.dwg | Tab Name: 6831368.fpl